


PLAN VIEW
N.T.S.

COMPACTED
TO 90%
DENSITY

NOTES:

1. STEEL BASE MUST BE SET ON G.C.'S COMPACTED EXISTING SOIL SET ON 90% DENSITY.
2. BACKFILL AND PERIMETER AROUND STEEL BASE COMPACTED TO 90% DENSITY.
3. DIMENSIONS MAY VARY ON STEEL BASE. UTILIZE THIS DRAWING FOR ORIENTATION ONLY.

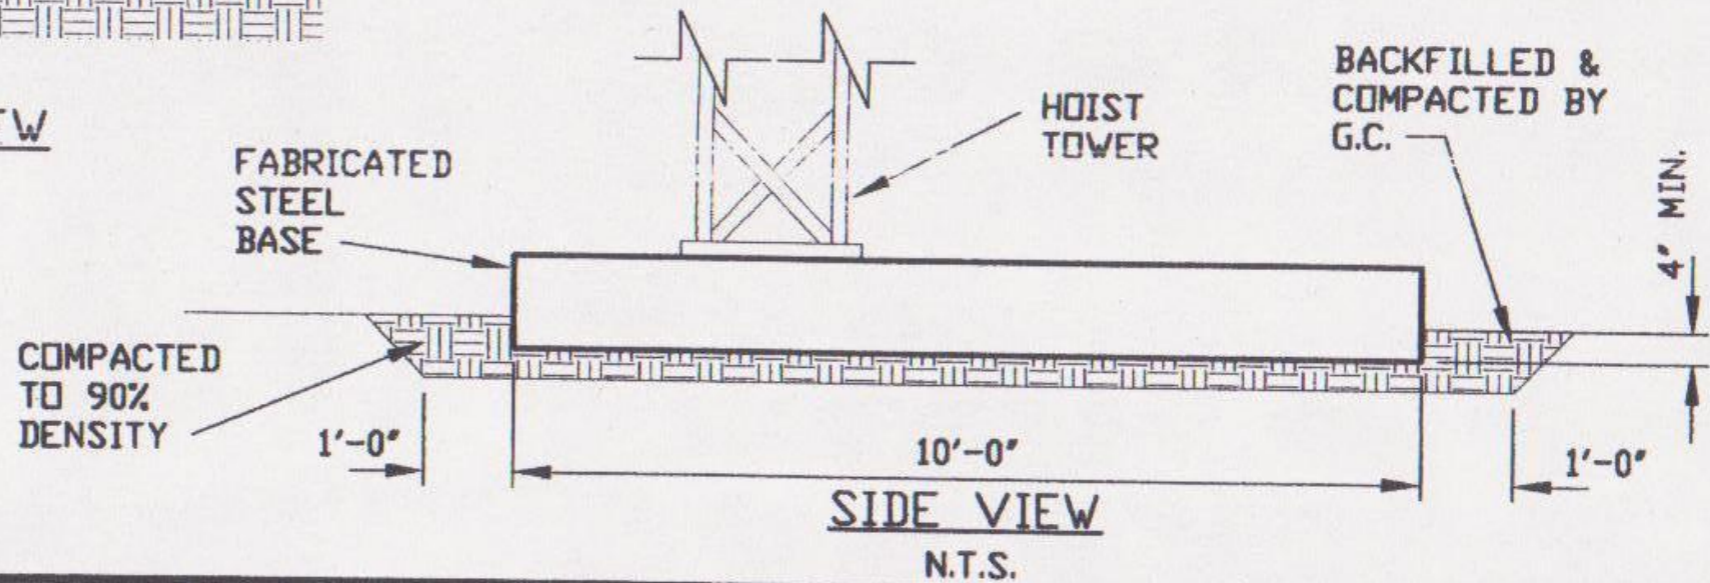

UNITED HOIST EQUIPMENT INC.

4301 N. 40th St., Tampa, Fl 33610

TEL.: (813) 740-0535

FAX.: (813) 740-1625

www.unitedhoist.com

FILE NAME: 0U010601-0048-01

PLOT SCALE:

48

DRAWN: RTN

CHECKED:

DATE:

01/23/06

PROJECT:

TITLE:

Steel Base Orientation

SCALE:

N.T.S.

PROJ. NO.:

DRAWING NO.:

SK-1