


**NOTE:**  
**SKETCH IS FOR ORIENTATION ONLY.**  
**ACTUAL EQUIPMENT SIZES MAY VARY.**  
**PLEASE VERIFY SLAB DIMENSION WHEN**  
**EQUIPMENT IS IDENTIFIED!!!!**

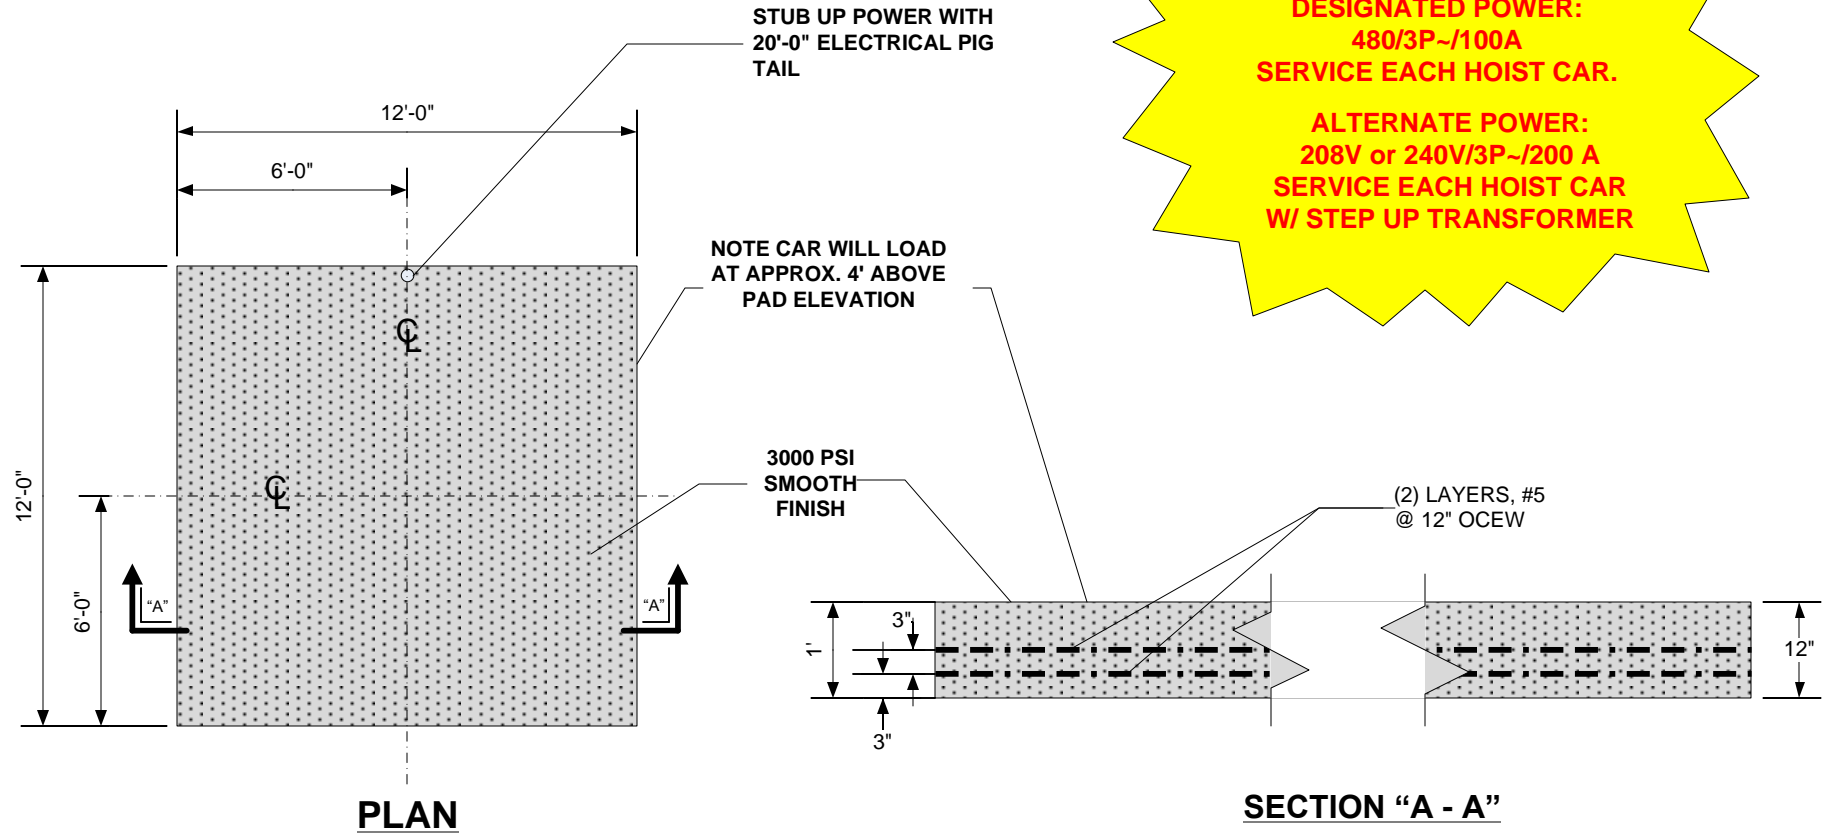

TITLE <b>CONCRETE BASE ORIENTATION (SINGLE HOIST)</b>		REVISIONS	
DATE ORIGINAL 8/2/2010	SCALE N.T.S.	NO.	DATE DESCRIPTION
8.5 X 11	JOB NAME CONCRETE BASE	CHECKED	DRAWN J.C.

*"Taking You To The Top Since 1968"*

**UNITED HOIST EQUIPMENT, INC.**

[www.unitedhoist.com](http://www.unitedhoist.com)

4301 N. 40<sup>th</sup> Street\*\*Tampa, FL 33610  
P. 813-740-0535\*\*F. 813-740-1625