


BUILDING SIDE

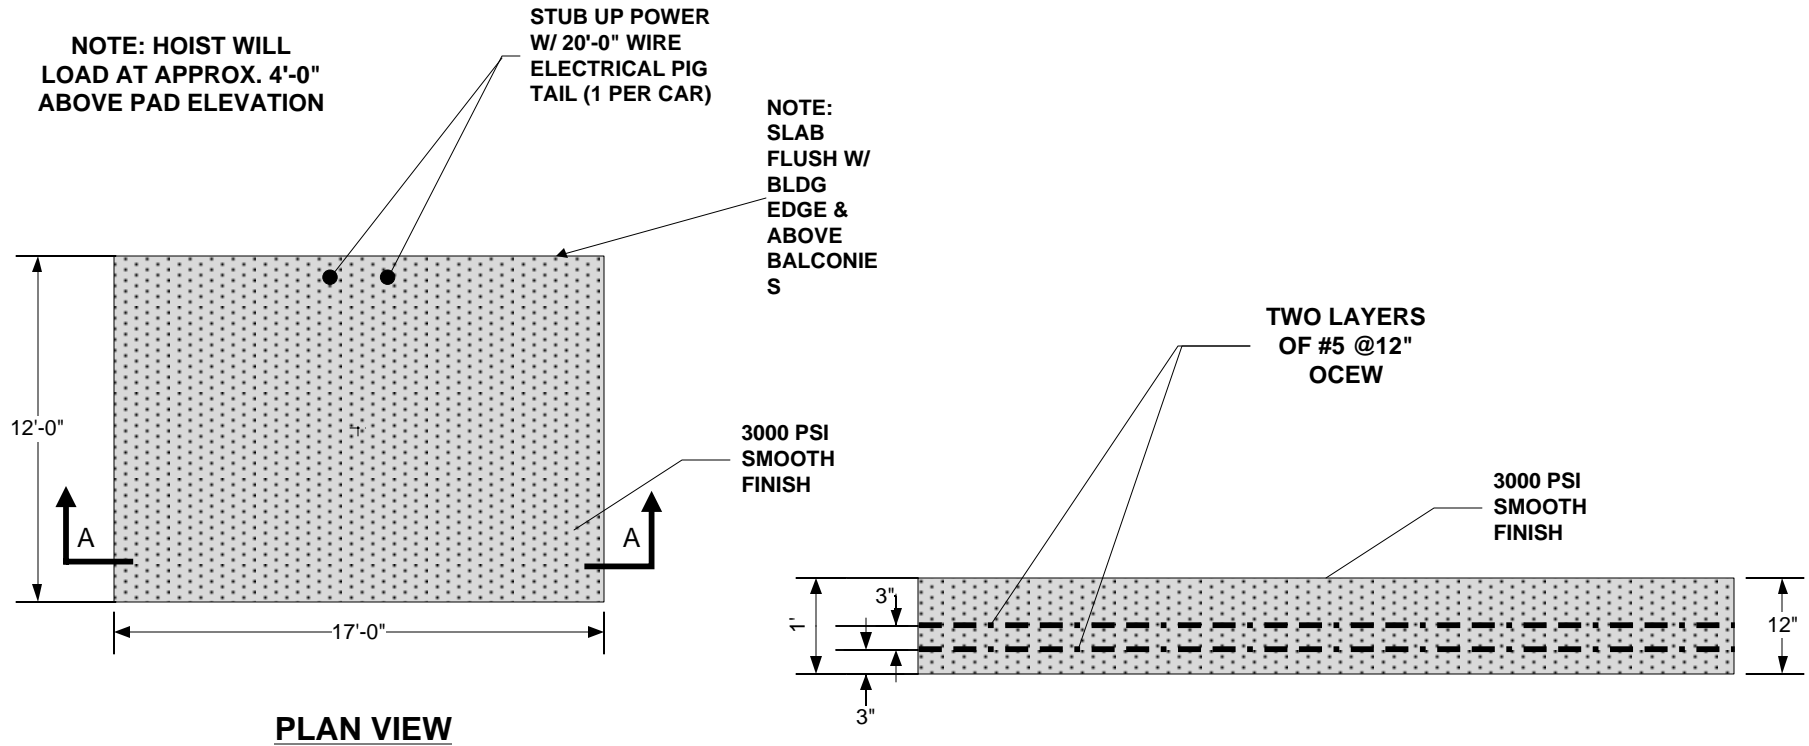

PLAN VIEW

SECTION "A - A"

NOTE: SKETCH IS FOR ORIENTATION ONLY. ACTUAL EQUIPMENT SIZES MAY VARY. PLEASE VERIFY SLAB DIMENSIONS WHEN EQUIPMENT IS IDENTIFIED.

DESIGNATED POWER:
480V/3P~/100A
SERVICE EACH CAR

ALTERNATE POWER:
208 or 240V/3PH~/200A
SERVICE EACH CAR
WITH STEP UP TRANSFORMER

TITLE CONCRETE BASE ORIENTATION (TWIN HOIST)		REVISIONS	
DATE ORIGINAL 8/2/2010	SCALE N.T.S.	NO.	DATE DESCRIPTION
8.5 X 11	JOB NAME CONCRETE BASE	CHECKED	DRAWN J.C.

"Taking You To The Top Since 1968"

UNITED HOIST EQUIPMENT, INC.

www.unitedhoist.com

4301 N. 40th Street**Tampa, FL 33610
P. 813-740-0535**F. 813-740-1625